


Northstar expressly reserves its common law copyright and other intellectual property rights in all drawings, specifications and other documents prepared by or for Northstar. These documents are the property of Northstar. They shall remain the property of Northstar, and shall not be reproduced, stored in a retrieval system, or transmitted in any form or by any means, electronic, mechanical, photocopying, recording, or by any information storage and retrieval system, without the prior written consent of Northstar. This consent does not extend to the use of the drawings, specifications or other documents for the purpose of litigation or for any other legal proceeding.

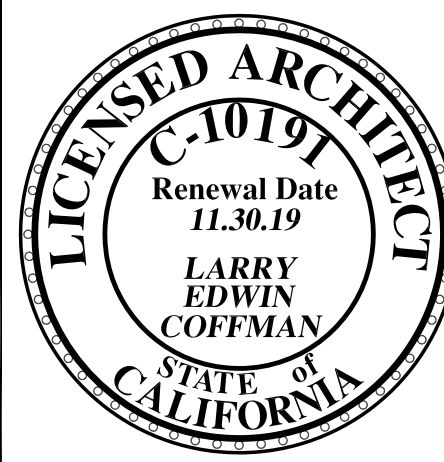

Reroof and H.V.A.C.
for
Chico Area Recreation District Center
545 Vallombrosa Avenue
Chico, CA 95926

Rev.	Date	Revision Description

Sheet Title:
Building Sections - Wall Elevations - Details

Status:
CONSTRUCTION DOCUMENTS

Scale:
As shown


Drawn By:
TWM

Checked By:
LEC

Date Issued:
JAN 26, 2019


Project No.
17-057

Sheet No.
A402

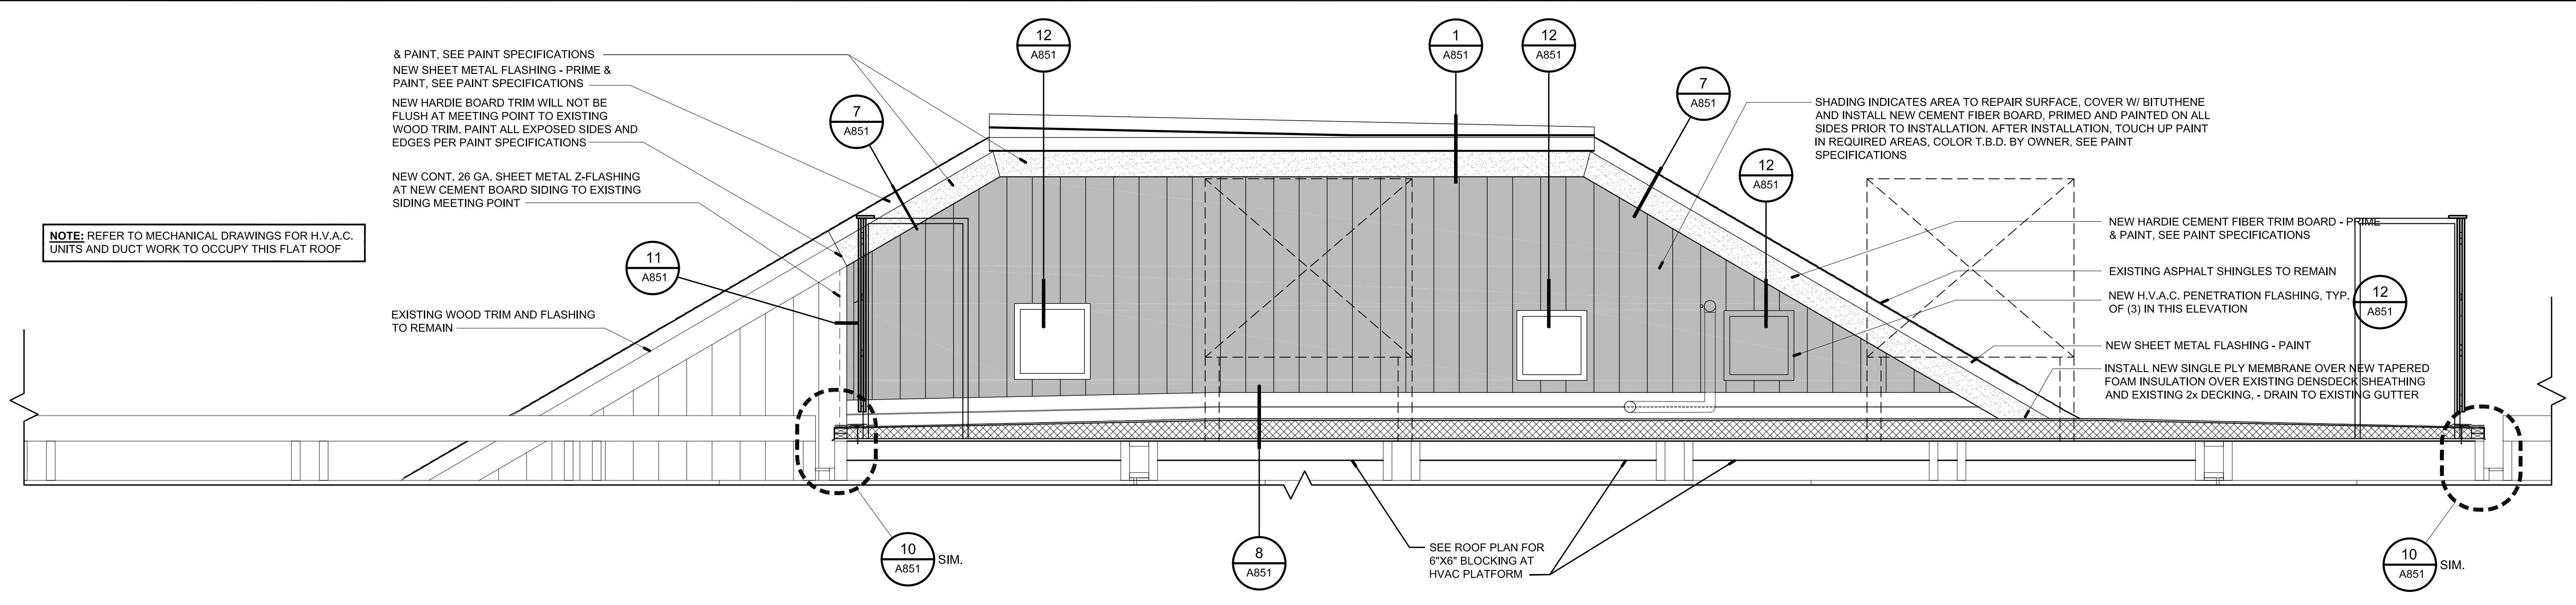


1 ENLARGED NORTH WALL ELEVATION

1/2"=1'-0"

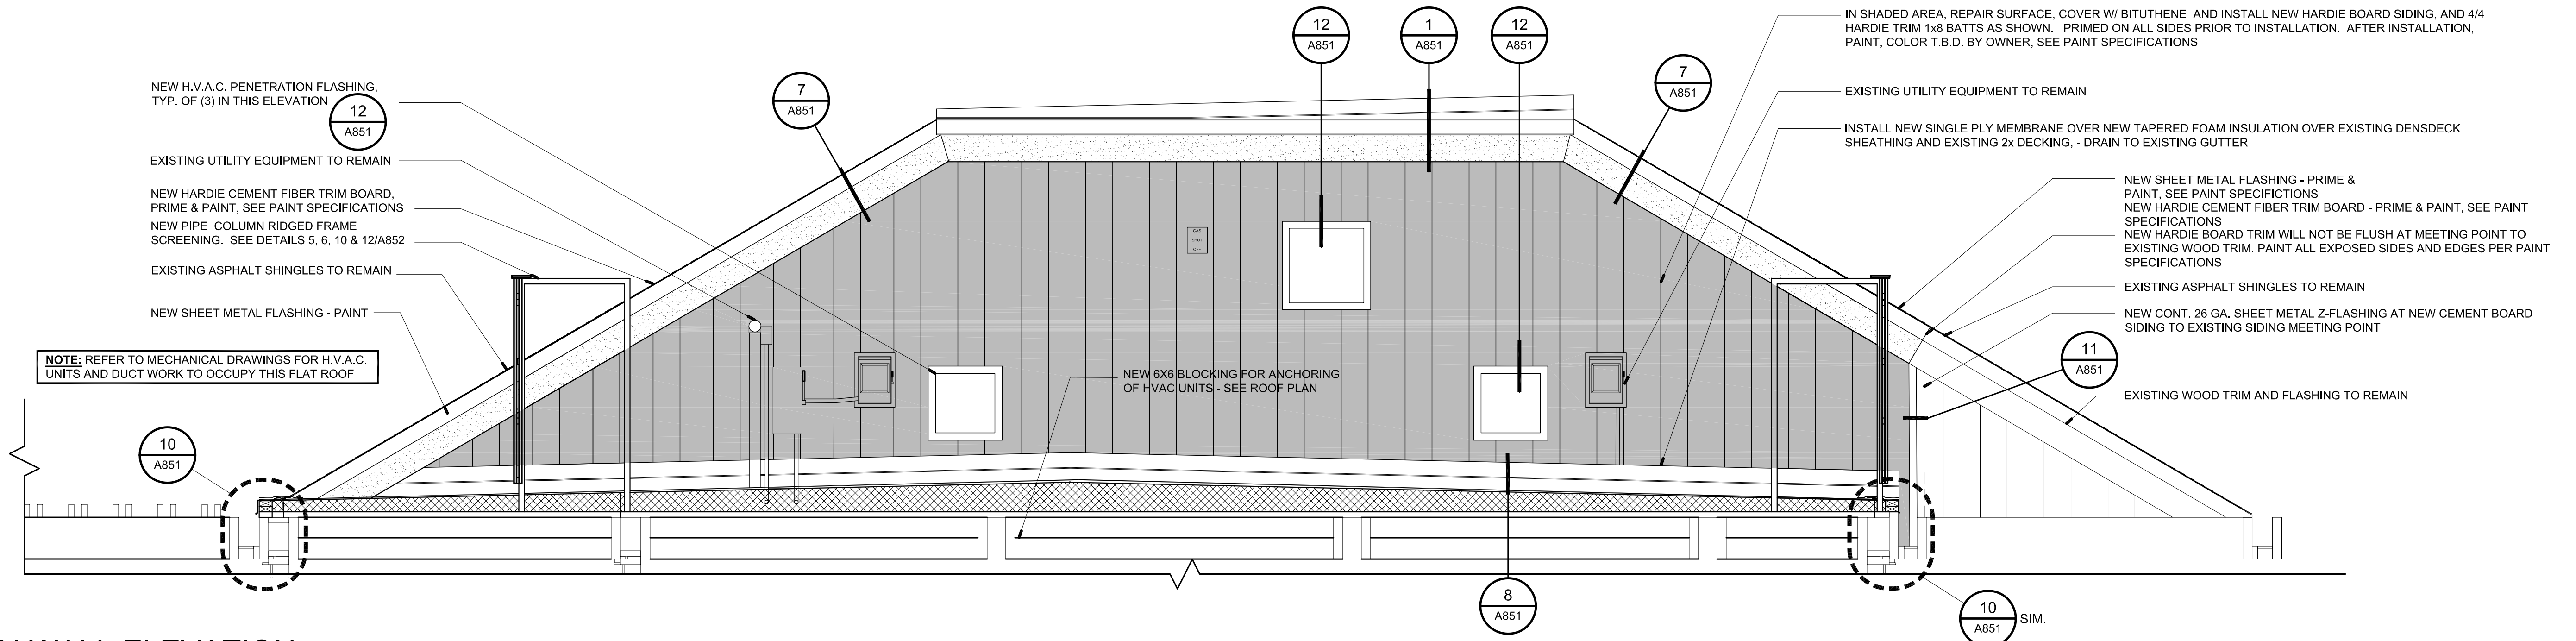




2 ENLARGED SOUTH WALL ELEVATION

1/2"=1'-0"

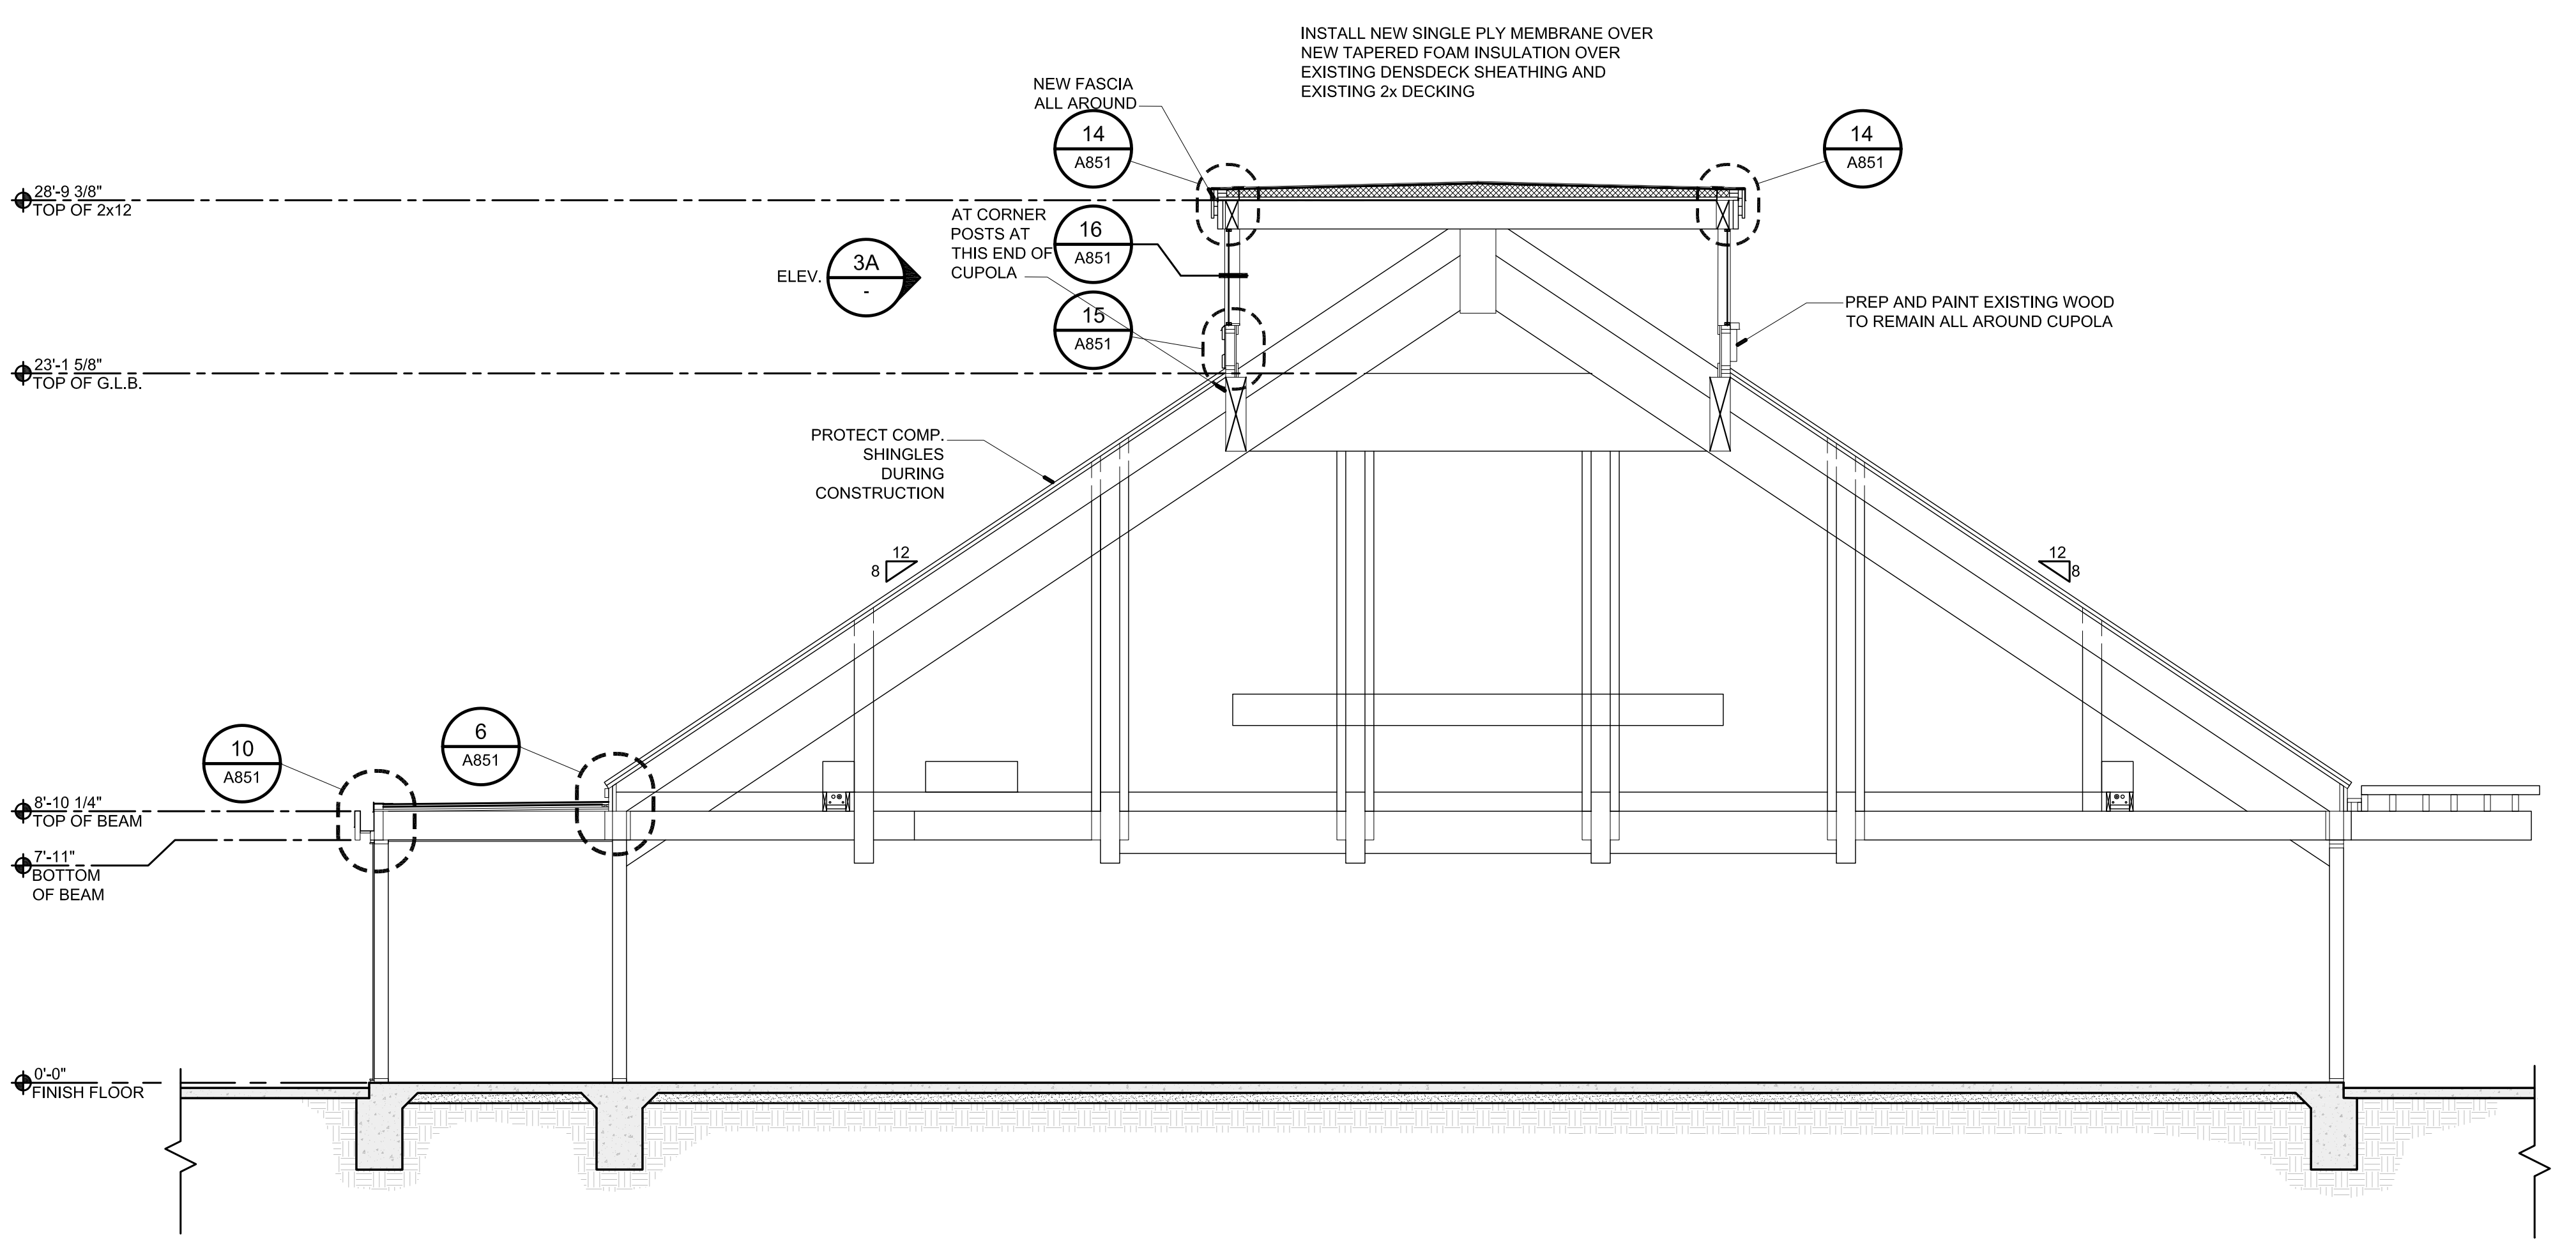

3 TRANSVERSE BUILDING SECTION

1/4"=1'-0"

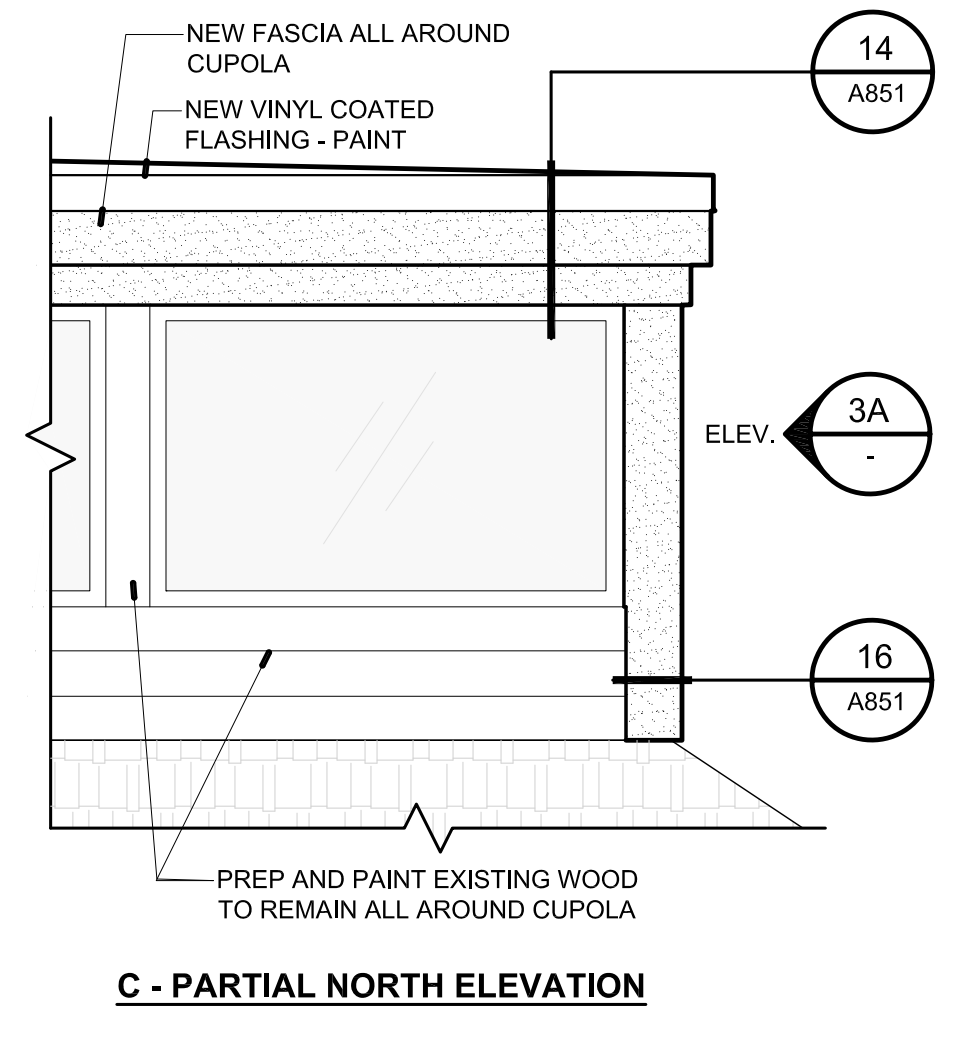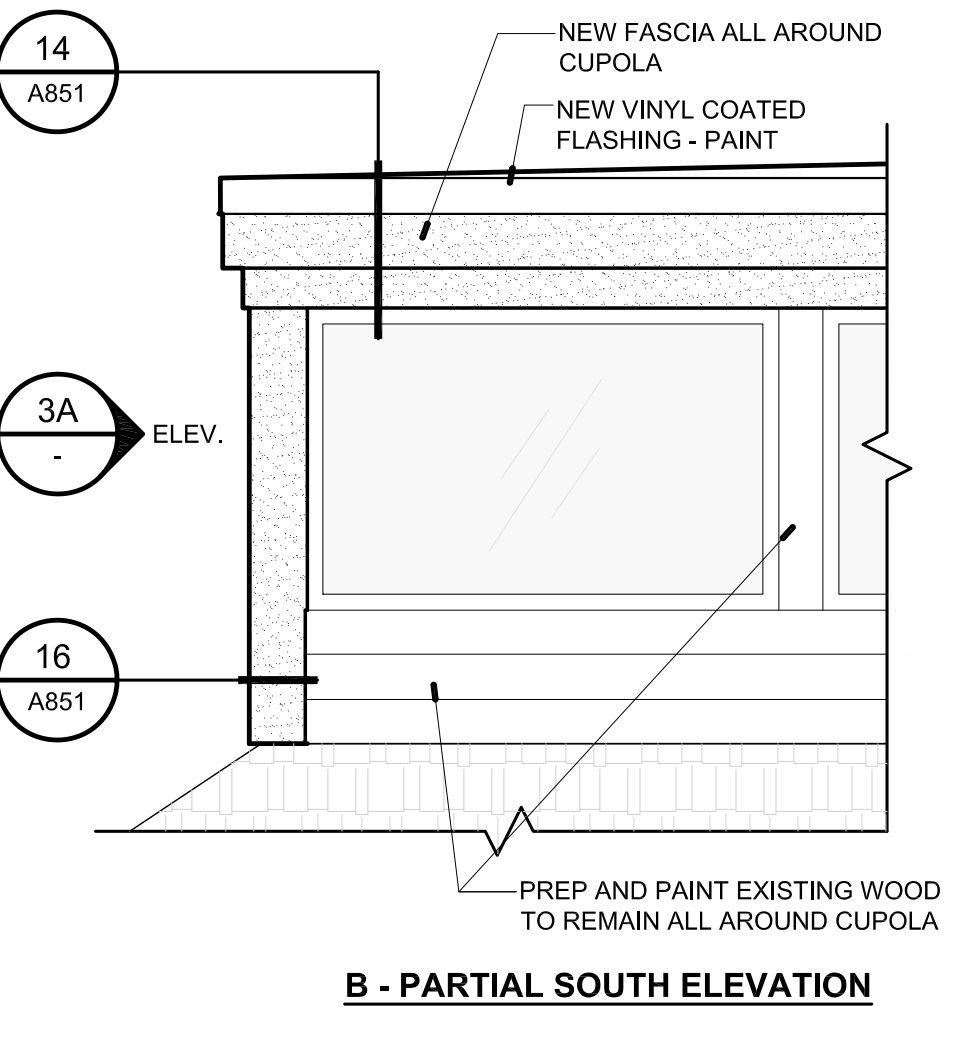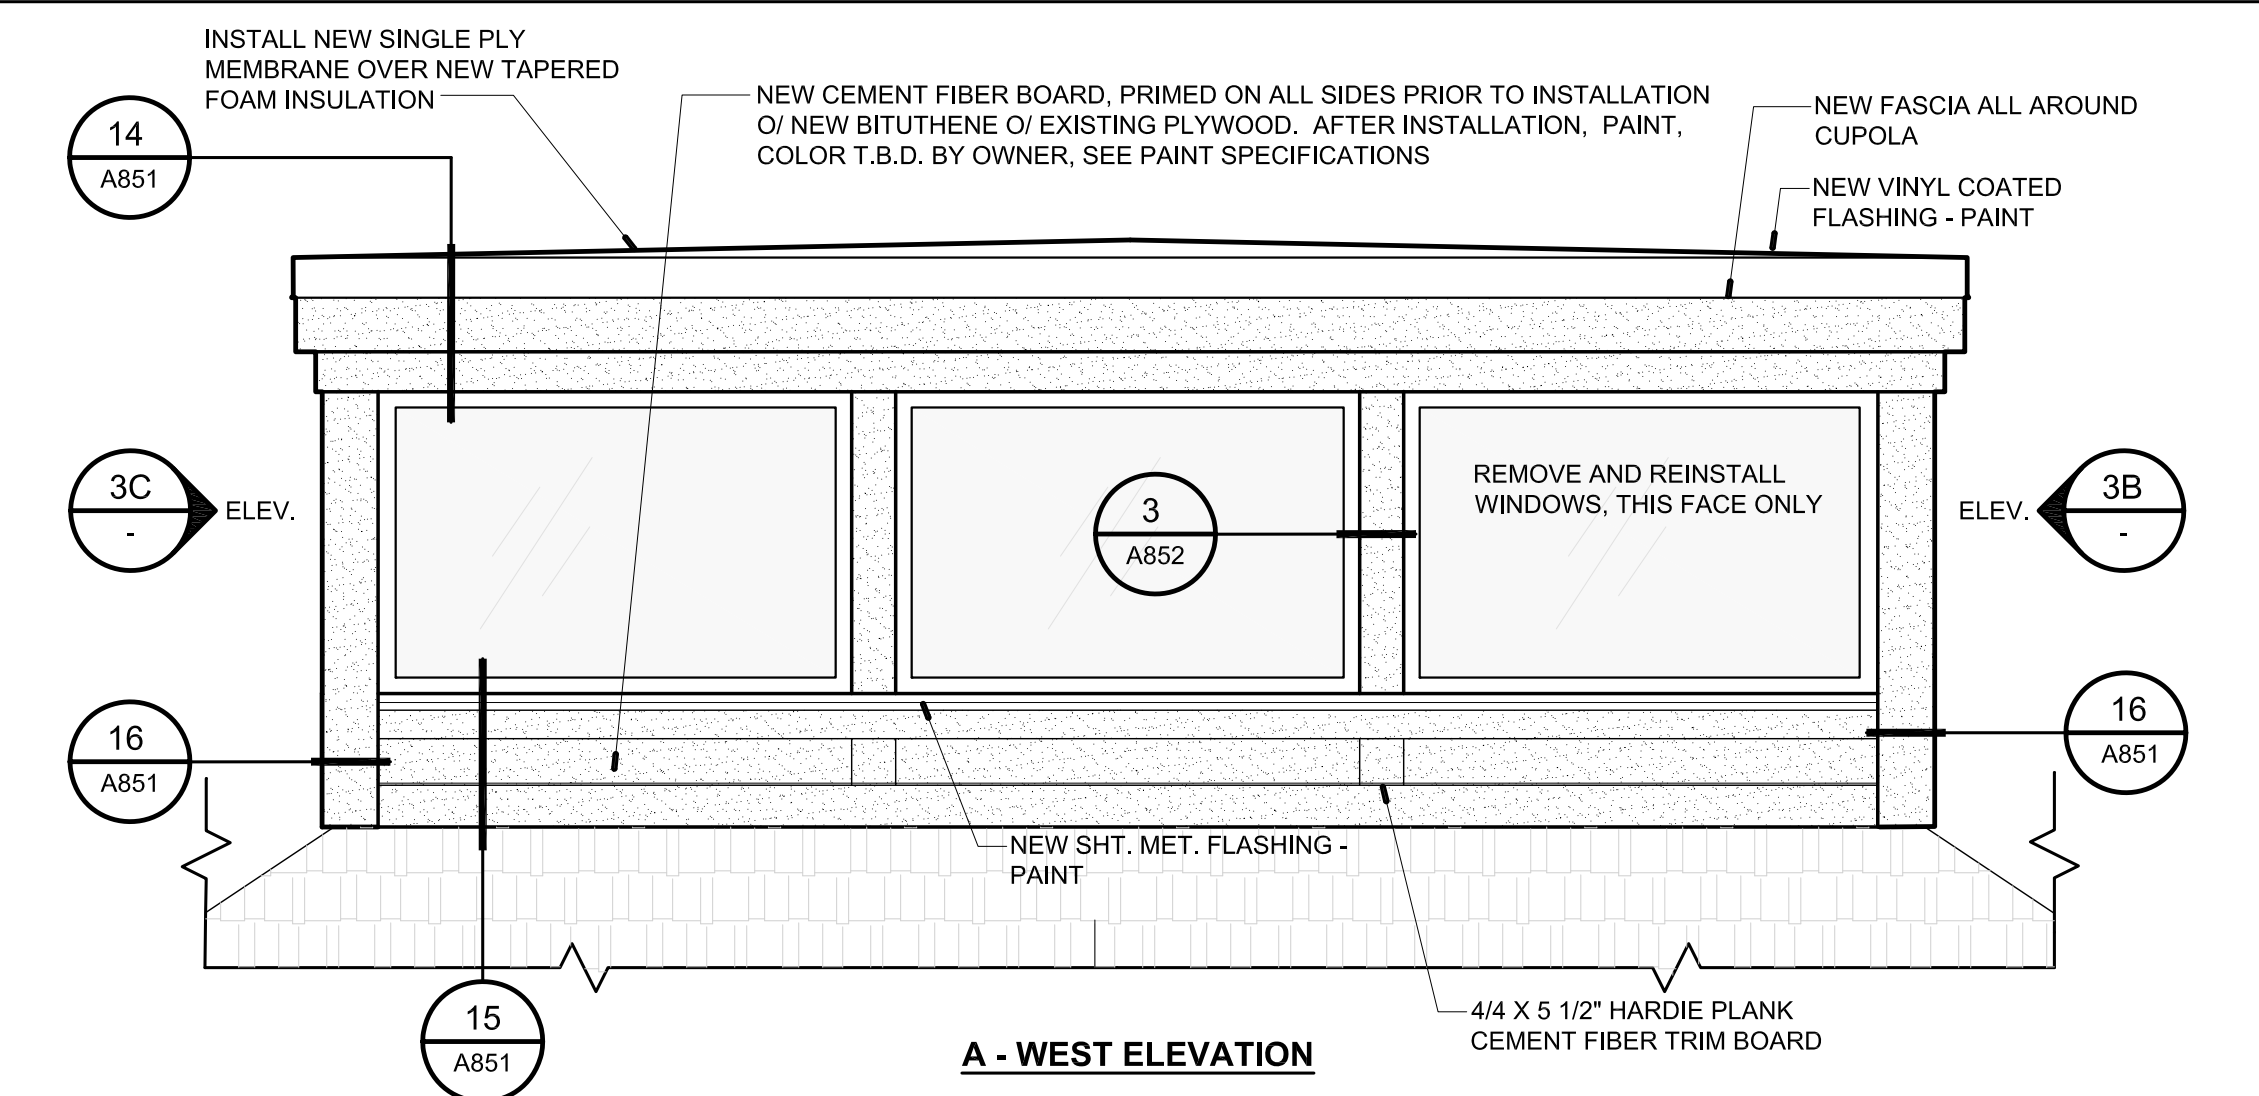

3 CUPOLA ELEVATIONS

1/2"=1'-0"

File Name: 30x42.rvt
 File Date: Tuesday, February 02, 2016 10:58:18 AM
 Project: 17-057-1711-0000 - REROOF HVAC Schematics_30_BIM04_A402-17-057_A401_A402 SECTIONS